

SANBORN-PERRIS MAP CO. LIMITED
 1 WALLS BRADWAY
 NEW YORK

Population 1200
 Steam & Hand Engines
 Independent Fire Ladders
 Water Facilities See Note.

FORRESTON
 City Co.
 SEP. 1893

SCALE 50 FT. TO AN INCH

PREPARED FOR BY THE SANBORN-PERRIS MAP CO. LIMITED

NOTE.
 FIRE DEPT. HOSE CAPS
 PUBLIC UTILITY
 LIGHTS, RAILROADS
 STREETS NOT PAVED

NOV 15 18810
 NOV 1-1893











KEY

WALL	FIRE WALL 6 IN. AB. ROOF
ROOF	FLAT
ROOF	GABLE
ROOF	HIP
ROOF	SHED
ROOF	TRUSS
ROOF	TRUSS PARTITION
ROOF	OPENING & SIGN BOOM
ROOF	WINDOWS - SHUTTERS
ROOF	CHIMNEY
ROOF	WINDOW IN 1ST STORY
ROOF	17' & 8"
ROOF	24' & 4"
ROOF	RED - BRICK
ROOF	BLUE - STONE
ROOF	GREEN - BRICK
ROOF	BROWN - ADOBÉ
ROOF	PINK - SPECIAL
ROOF	MARRED - SO ARE GLOTT LINED
ROOF	ASPERMATE STREET MOT'S ARE ACTUAL
ROOF	CONDUCTIVE - ARBITRARY
ROOF	BROKEN LINE NEAR IF LUG-WOOD CORNER
ROOF	SOLID - METAL

C4104
 F6456175
 1893
 'S8

Scale of Feet.
 50 100 150 200

Sanborn 1893

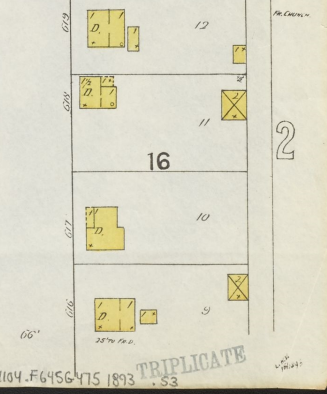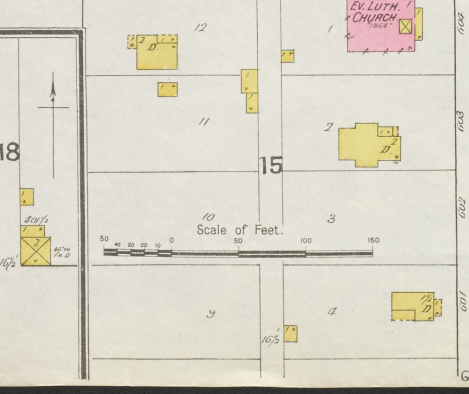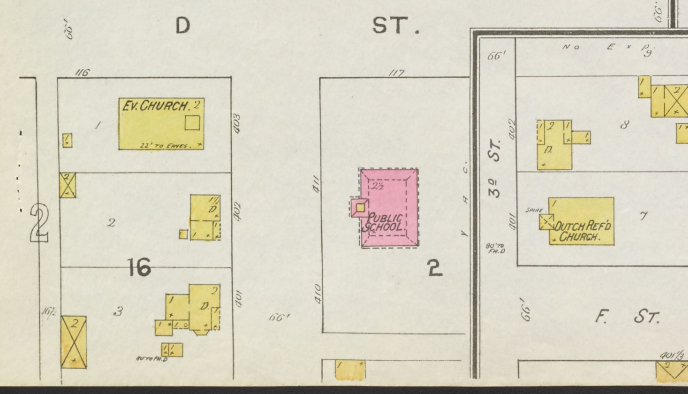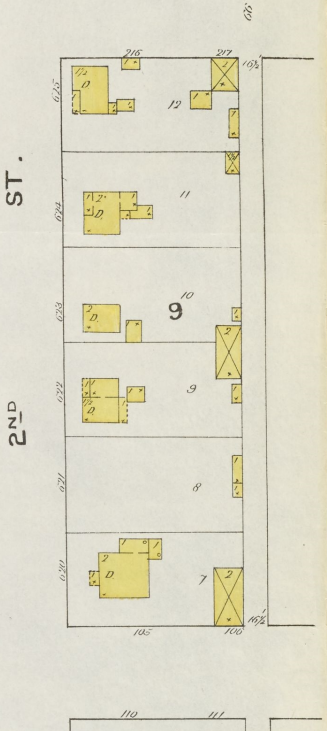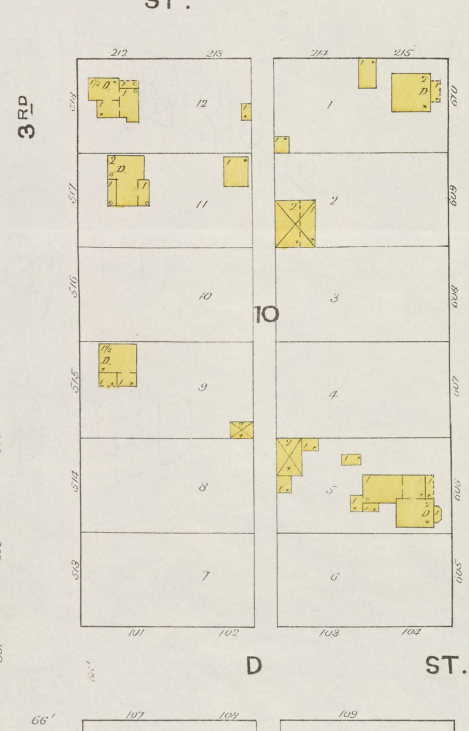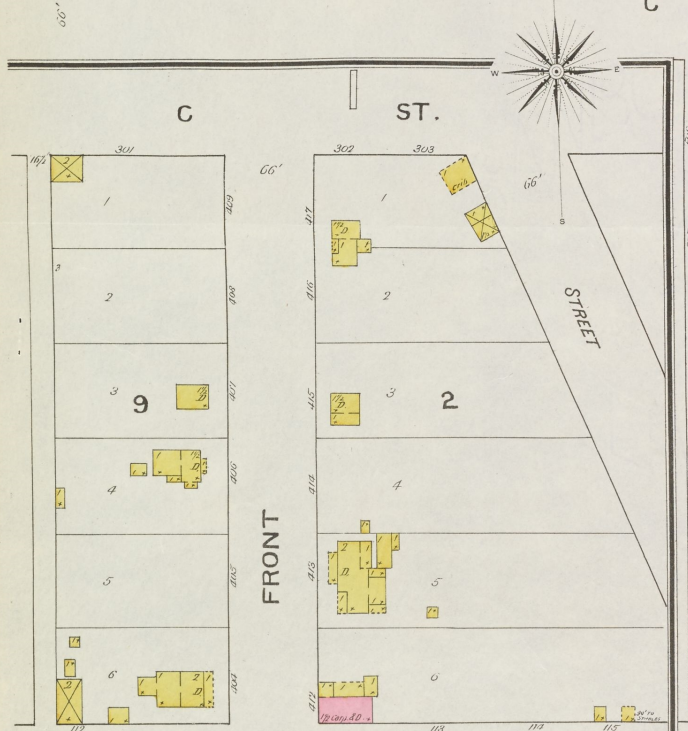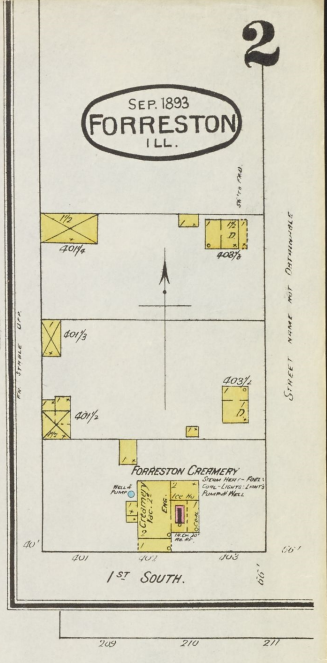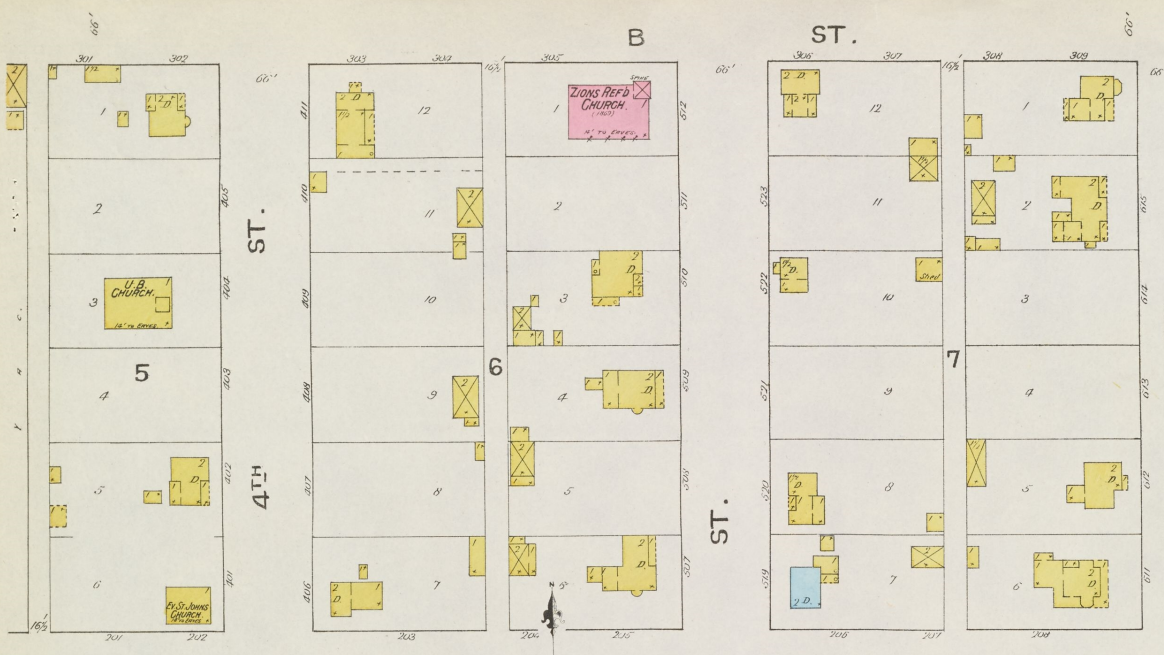

Scale of Feet.
0 50 100 150










NOTE GRAVITY SYSTEM OF WATER MAINS...
WATER MAINS IN BRICK BARS...
GIVEN 32 LBS. PRESSURE IN BUSINESS SECTION...
WATER MAINS LINED BY STEEL PIPE...
BY ORDERING WATER MAINS...
ONE HALL & WATER MAINS...
CONSUMPTION...
ABOUT 5000 GALLONS...
SPACES...
MATERIALS...
FIRE DEPT. ONE STEAM...
ONE HAND ENGINE...
2 SPRINKLING PLANTS...
WATER FACILITIES BY BELL.



KEY
ROOF AREAS ARE INDICATED BY...
CHIMNEYS ARE INDICATED BY...
FRAME PARTITION...
IRON "STANDARD"
WINDOWS AND SHUTTERS...
WINDOW-GLASS...
SPECIALS...
STABLE...
SHEDS...
INDICATE REALTY...
FIRE STATION...
STREETS...
CONSECUTIVE STREET NUMBERS...

Scale of Feet
0 50 100 150
G4104
F6456975
1899
68

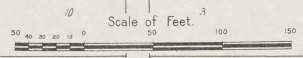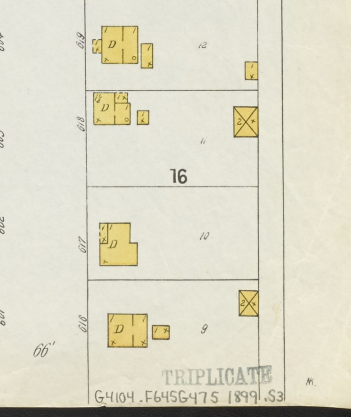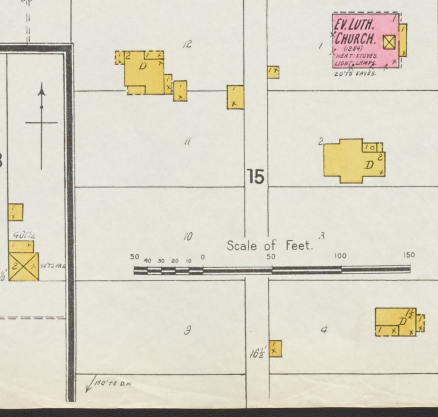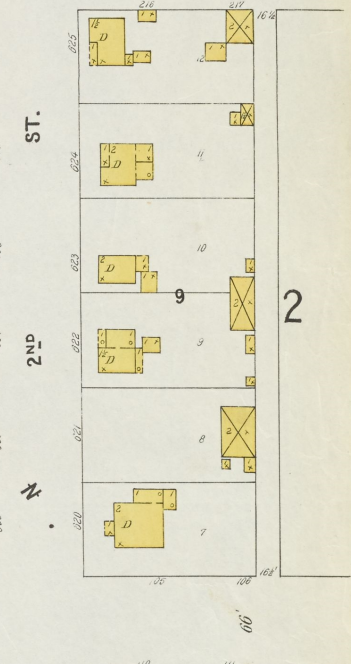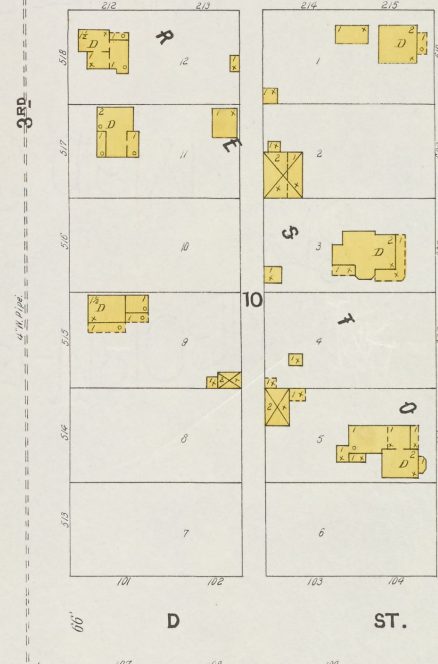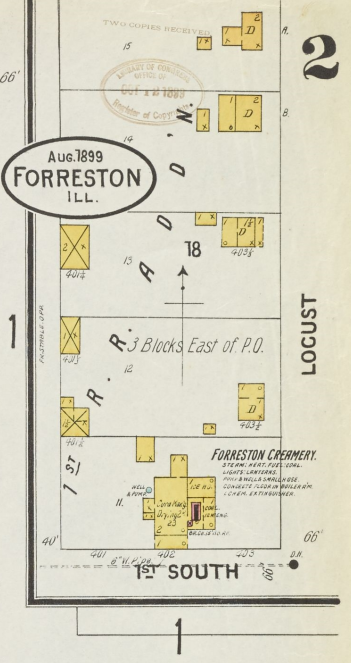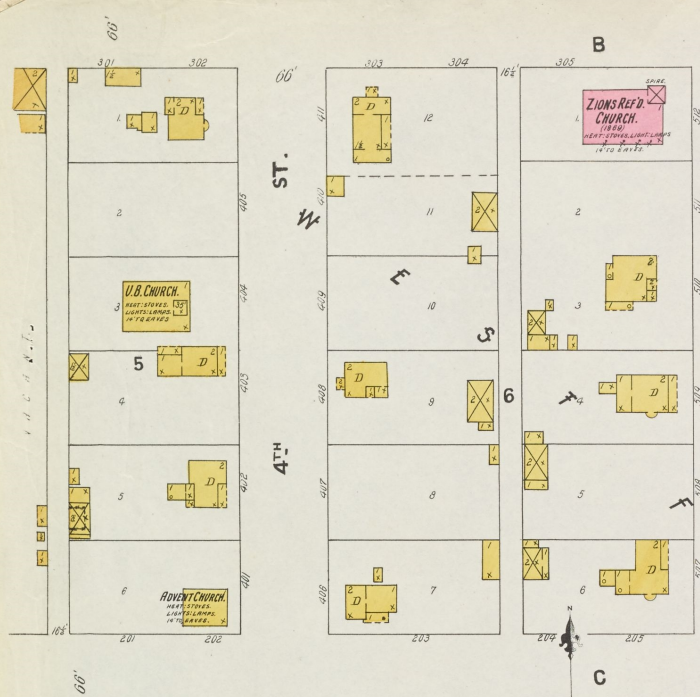

TRIPPLICATE
G4104.F6456475 1899.S3



1

Note:
 WATER FACILITIES:
 SANBORN SYSTEM OF WATER AND WATER
 FROM AN 80' DEEP CITY WELL, BRID 30'
 155' PRESSURE IN BUSINESS SECTION, WATER
 TANK FILLED BY DEEP WELL, FROM MAIN BY
 GRADE AND FROM WELL AND DEEP 1 MILE OF
 WATER PIPE AT 100' TO 1000'; HOUSES
 ONLY CONSUMPTION 40000 GALLONS, PRINS UP
 IN CASE.

FIRE DEPT.
 1ST BRANDED FIRE DEPT. NO. 217-1000
 400 2' HOSE, FIRE ALARM BY BELL.

GRADES LEVEL, STREETS NOT TILED

Map Division
 MAR 9 1905
 Library of Congress











KEY

- STAIRS
- STABLES
- INDICATE RELATIVE HEIGHTS
- FIRE STATION OR NUMBER BY WAY
- ALTERNATE STREET NUMBERS ARE ACTUAL
- CONNECTING STREET FOR AN ARBITRARY



Scale of Feet
 0 20 40 60 80 100 120 140 160
 Forrester 1905


04104
 FMSG475
 1905
 188

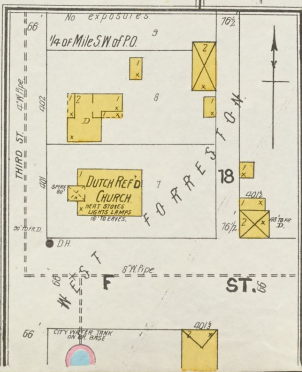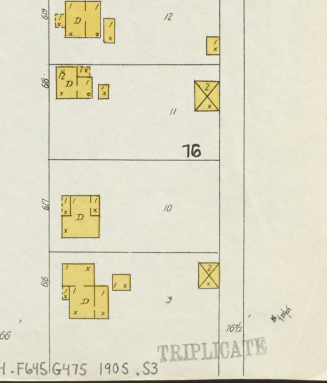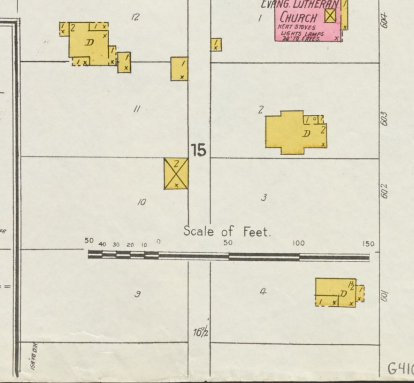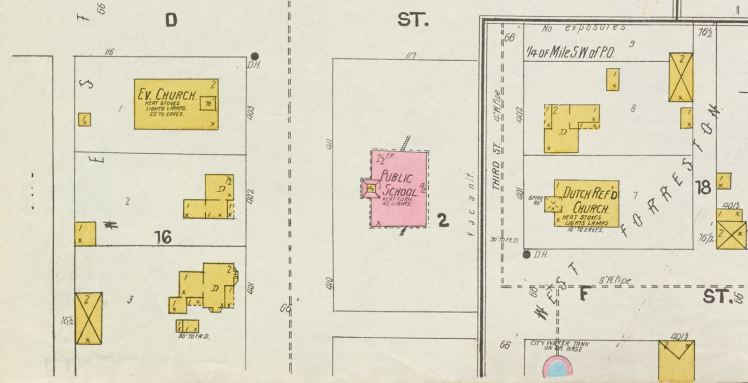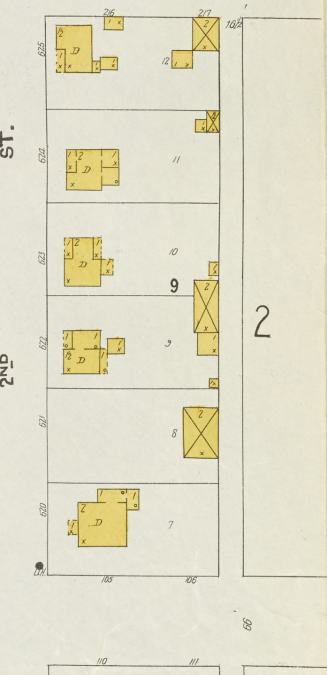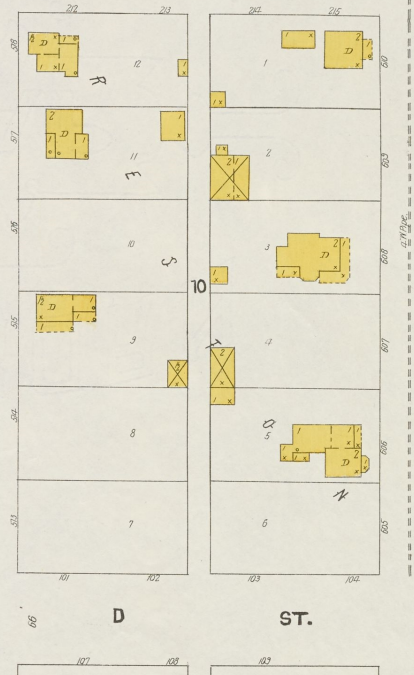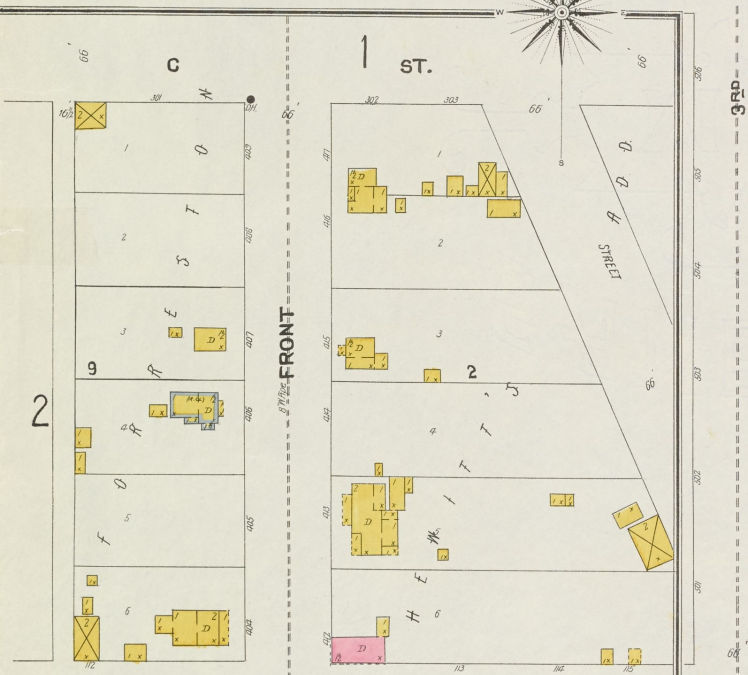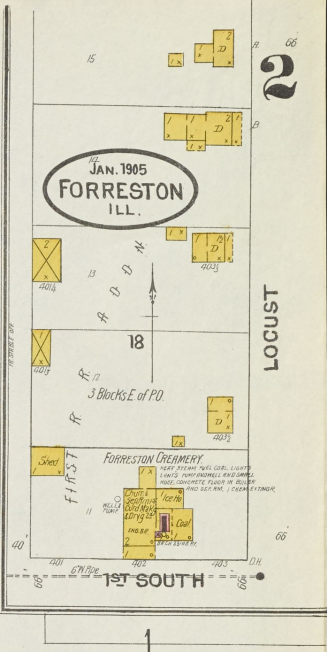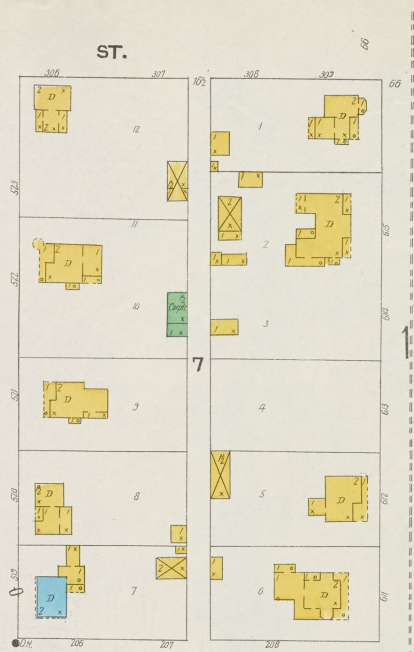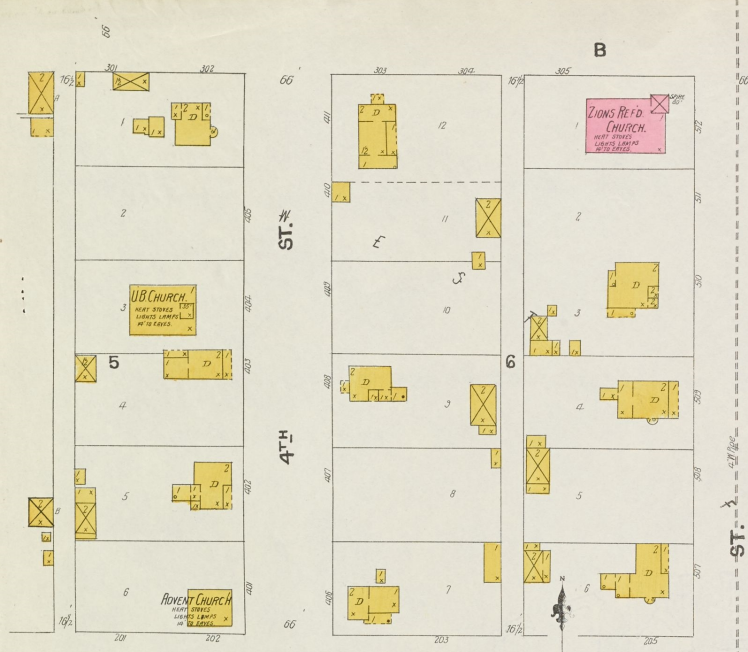



WATER FACILITIES
Owned by city, gravity system, source of supply from 10' tank in basement of Prospect 100' 630' per min. operated by lift system, pumping direct to reservoir, capacity 100' on tank tower 75' high, normal pressure 20 lbs. per sq. inch, daily consumption 70000 gals., 2 miles at 2 1/2 m.p.h., 7 1/2 hydrants, installed 1895, with 4" & 6" extensions added since.


FIRE DEPT.
Volunteer, not organized, 2 hand hose carts, 50' & 75' cotton hose - fire alarm bell on tower, day & night patrolman, bellows, ladders, streets, macadamized, public lights, electric.








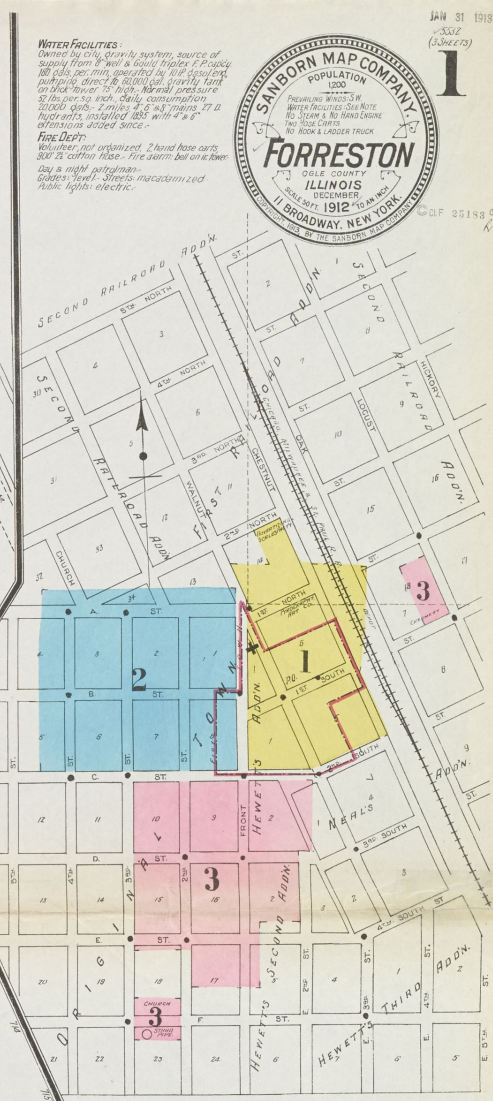


INDEX.


SPECIALS.	HEET	HEET
A	1	I
Advertising Scale Co.	1	L. C. R. R. Depots.
Central Hotel	1	Illinois Northern Utilities Co.
City Hall and Pump House.	1	Electric Light Plant.
Dutch Reformed Church.	3	L
Evans, N. D. & Co. Lumber Y'd.	1	Lyric Theatre.
Evangelical Lutheran Church.	1	M
Flora, W. G., Blacksmith and Wagon Shop.	1	Memorial Church.
Forreston Creamery.	1	O
House.	1	Opera House.
Hill, B. P., Grain Co.	1	P
	2	Post Office.
	2	Public School.
	2	Pyrography Art Co.
	2	United Brethren Church.
	2	Zion Reformed Church.

KEY
 - - - - - ROOF
 - - - - - PORCH
 - - - - - FIRE STAIRS
 - - - - - FIRE ESCAPE
 - - - - - FIRE ALARM
 - - - - - FIRE HYDRANT
 - - - - - FIRE TRUCK
 - - - - - FIRE ENGINE
 - - - - - FIRE PUMP
 - - - - - FIRE TOWER
 - - - - - FIRE STATION
 - - - - - FIRE HOUSE
 - - - - - FIRE DEPOT
 - - - - - FIRE GARAGE
 - - - - - FIRE SHED
 - - - - - FIRE BARN
 - - - - - FIRE STABLE
 - - - - - FIRE WAREHOUSE
 - - - - - FIRE FACTORY
 - - - - - FIRE MILL
 - - - - - FIRE LUMBER YARD
 - - - - - FIRE BRICK YARD
 - - - - - FIRE POTTERY
 - - - - - FIRE GLASS WORKS
 - - - - - FIRE PAINT WORKS
 - - - - - FIRE METAL WORKS
 - - - - - FIRE STEEL WORKS
 - - - - - FIRE IRON WORKS
 - - - - - FIRE CUPOLA
 - - - - - FIRE CHIMNEY
 - - - - - FIRE TOWER
 - - - - - FIRE STATION
 - - - - - FIRE HOUSE
 - - - - - FIRE DEPOT
 - - - - - FIRE GARAGE
 - - - - - FIRE SHED
 - - - - - FIRE BARN
 - - - - - FIRE STABLE
 - - - - - FIRE WAREHOUSE
 - - - - - FIRE FACTORY
 - - - - - FIRE MILL
 - - - - - FIRE LUMBER YARD
 - - - - - FIRE BRICK YARD
 - - - - - FIRE POTTERY
 - - - - - FIRE GLASS WORKS
 - - - - - FIRE PAINT WORKS
 - - - - - FIRE METAL WORKS
 - - - - - FIRE STEEL WORKS
 - - - - - FIRE IRON WORKS
 - - - - - FIRE CUPOLA
 - - - - - FIRE CHIMNEY

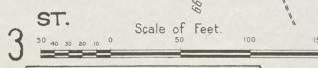

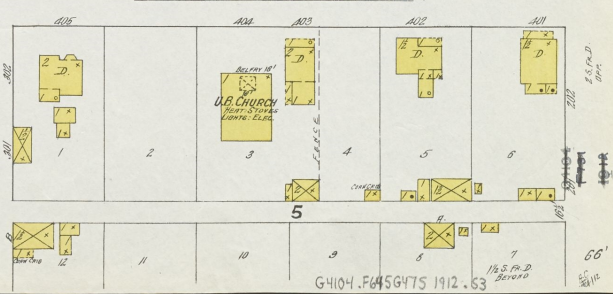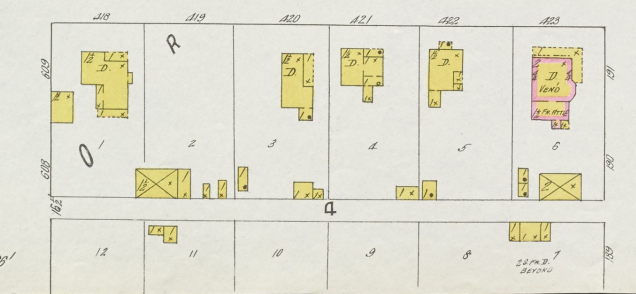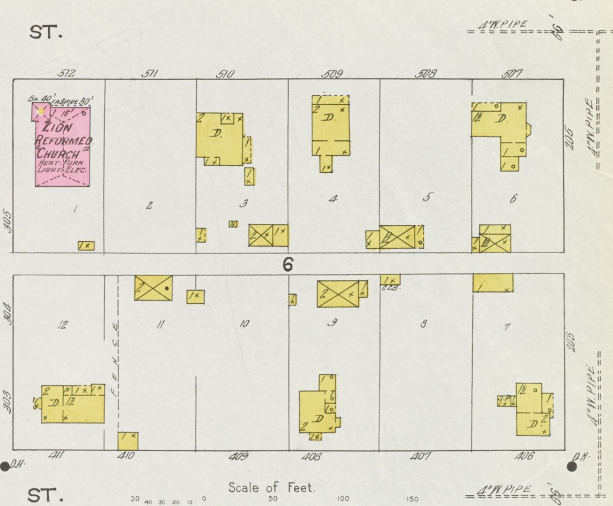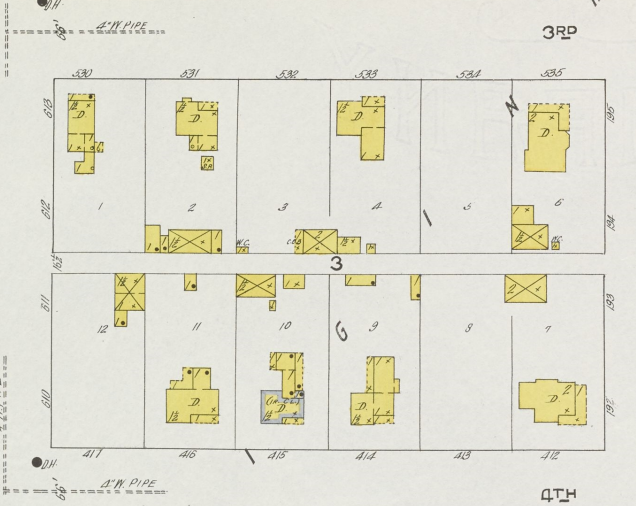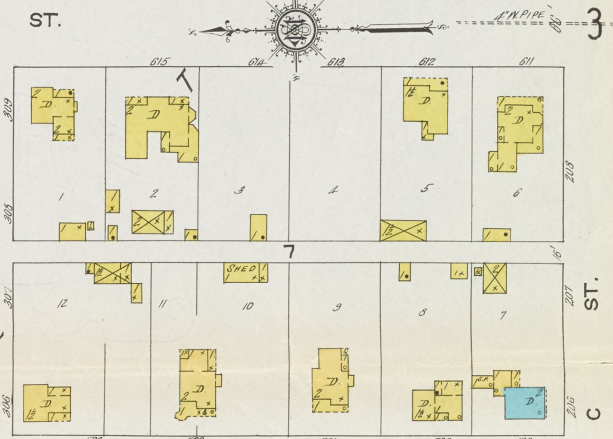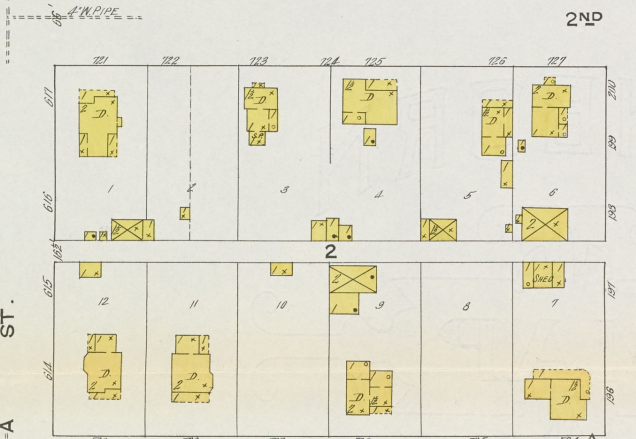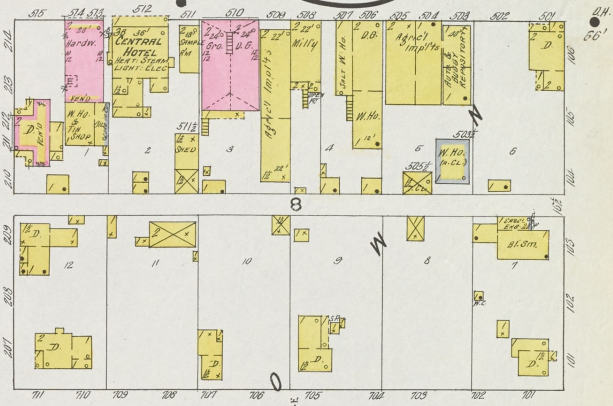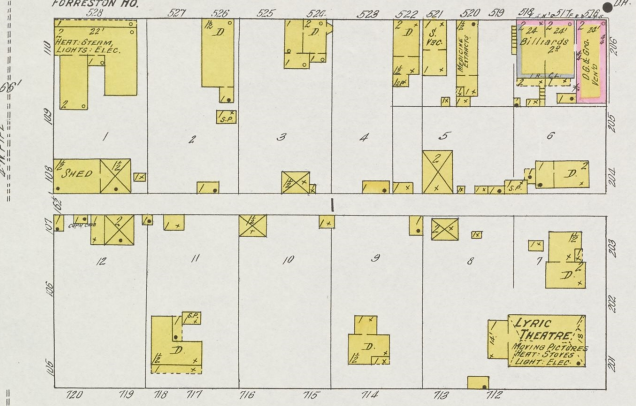

Scale of Feet. 30 40 50 100 150

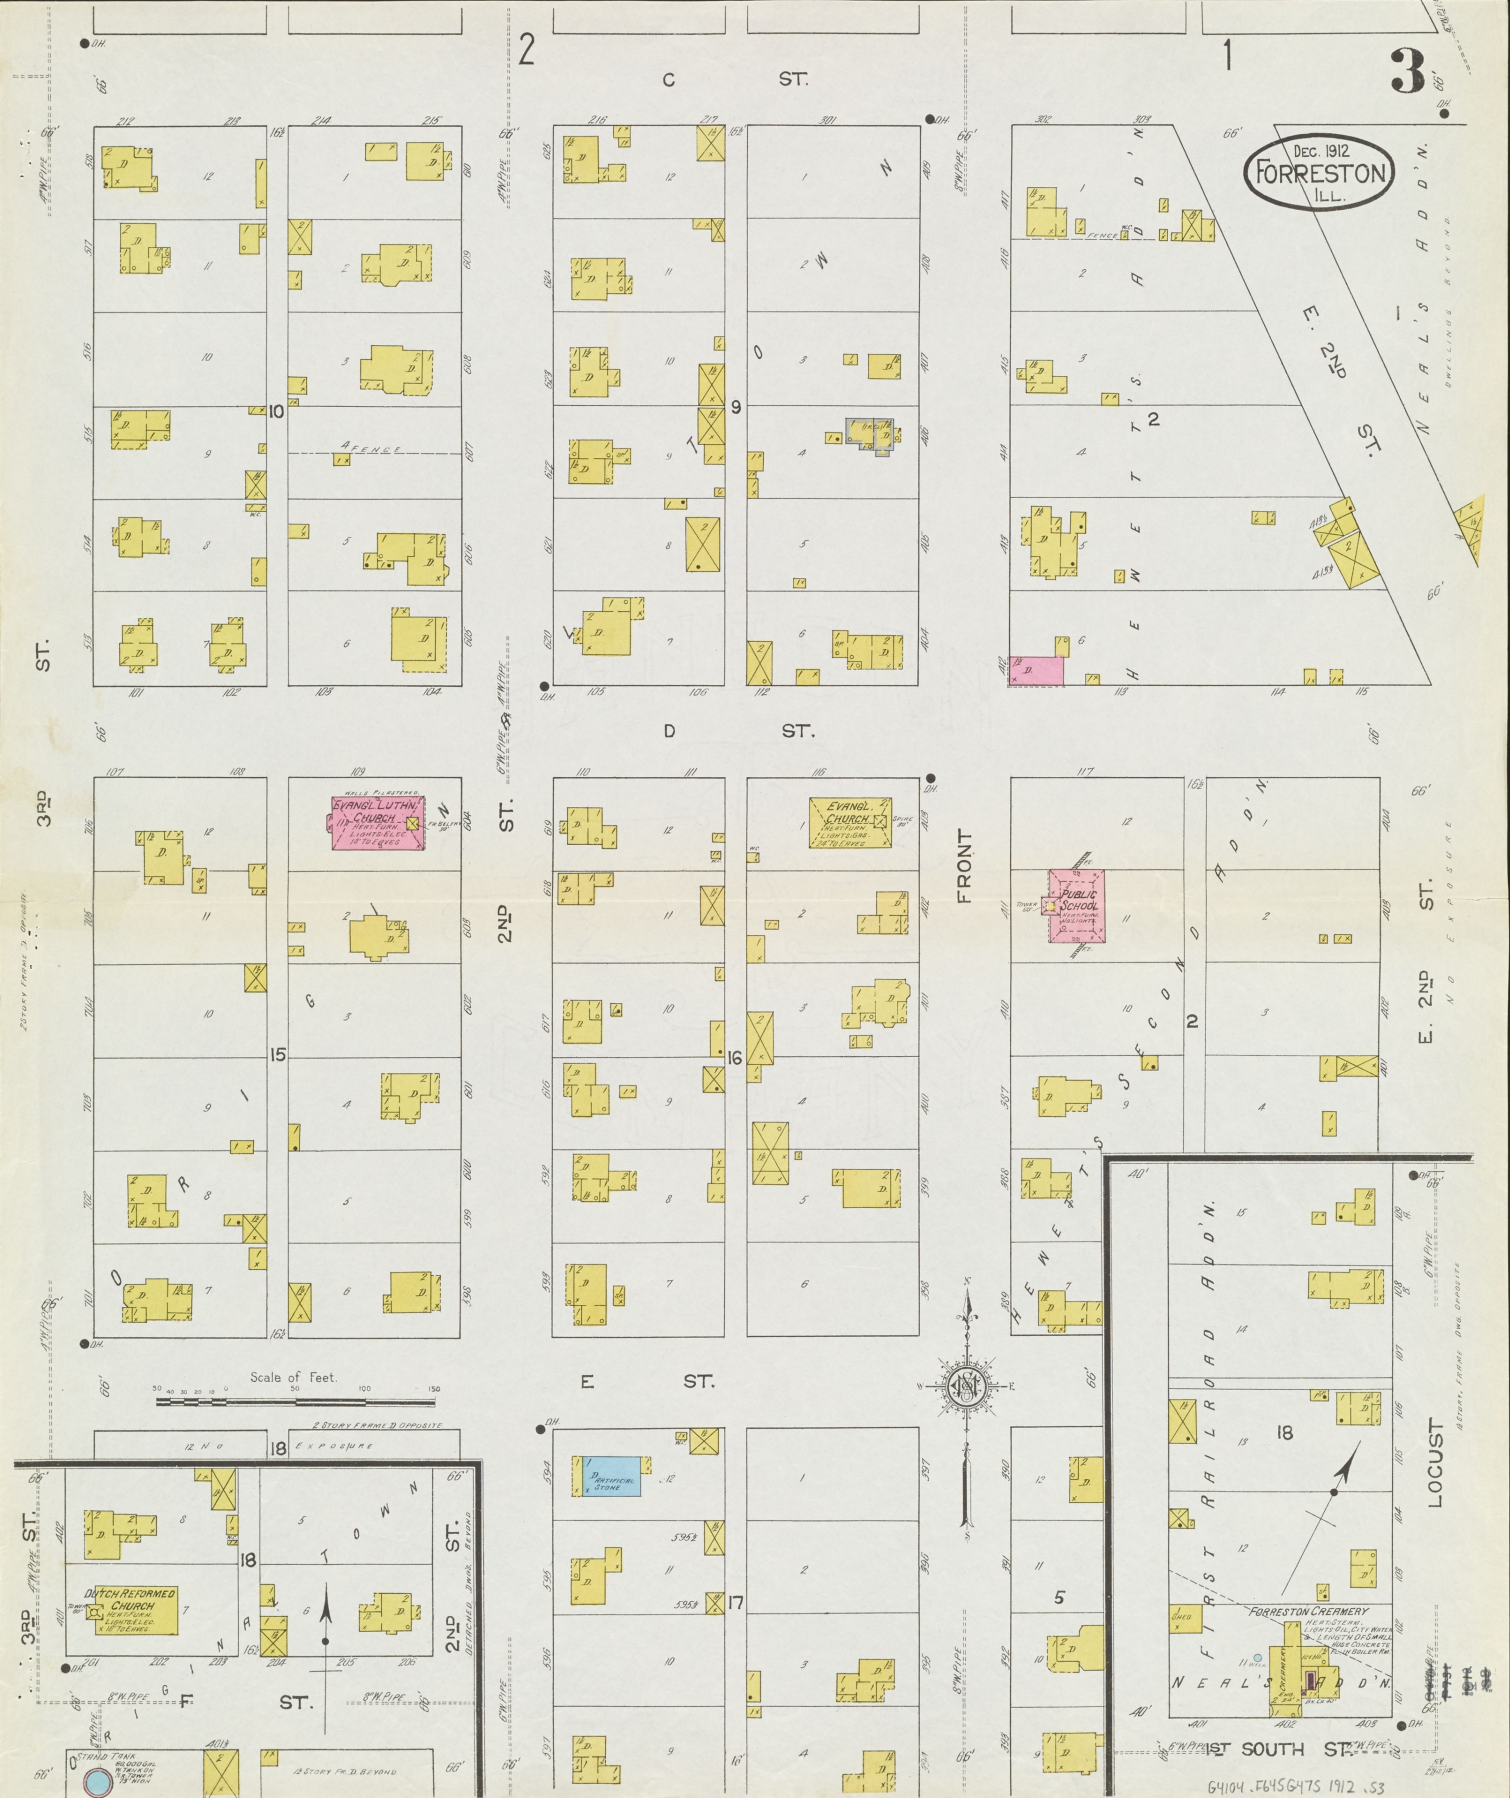

Dec. 1912
FORRESTON
ILL.

Scale of Feet.
0 20 40 60 80 100 120 140 150



64104.F6456475 1912 .53

ST.

C ST.

1 3

D ST.

3RD

ST.

2ND

FRONT

ST.

E. 2ND

ST.

LOCUST

ST.

E ST.

3RD

ST.

2ND

ST.

E. 2ND

ST.

ST.

3RD

ST.

2ND

ST.

E. 2ND

ST.